



Obergeschoss M. 1:500

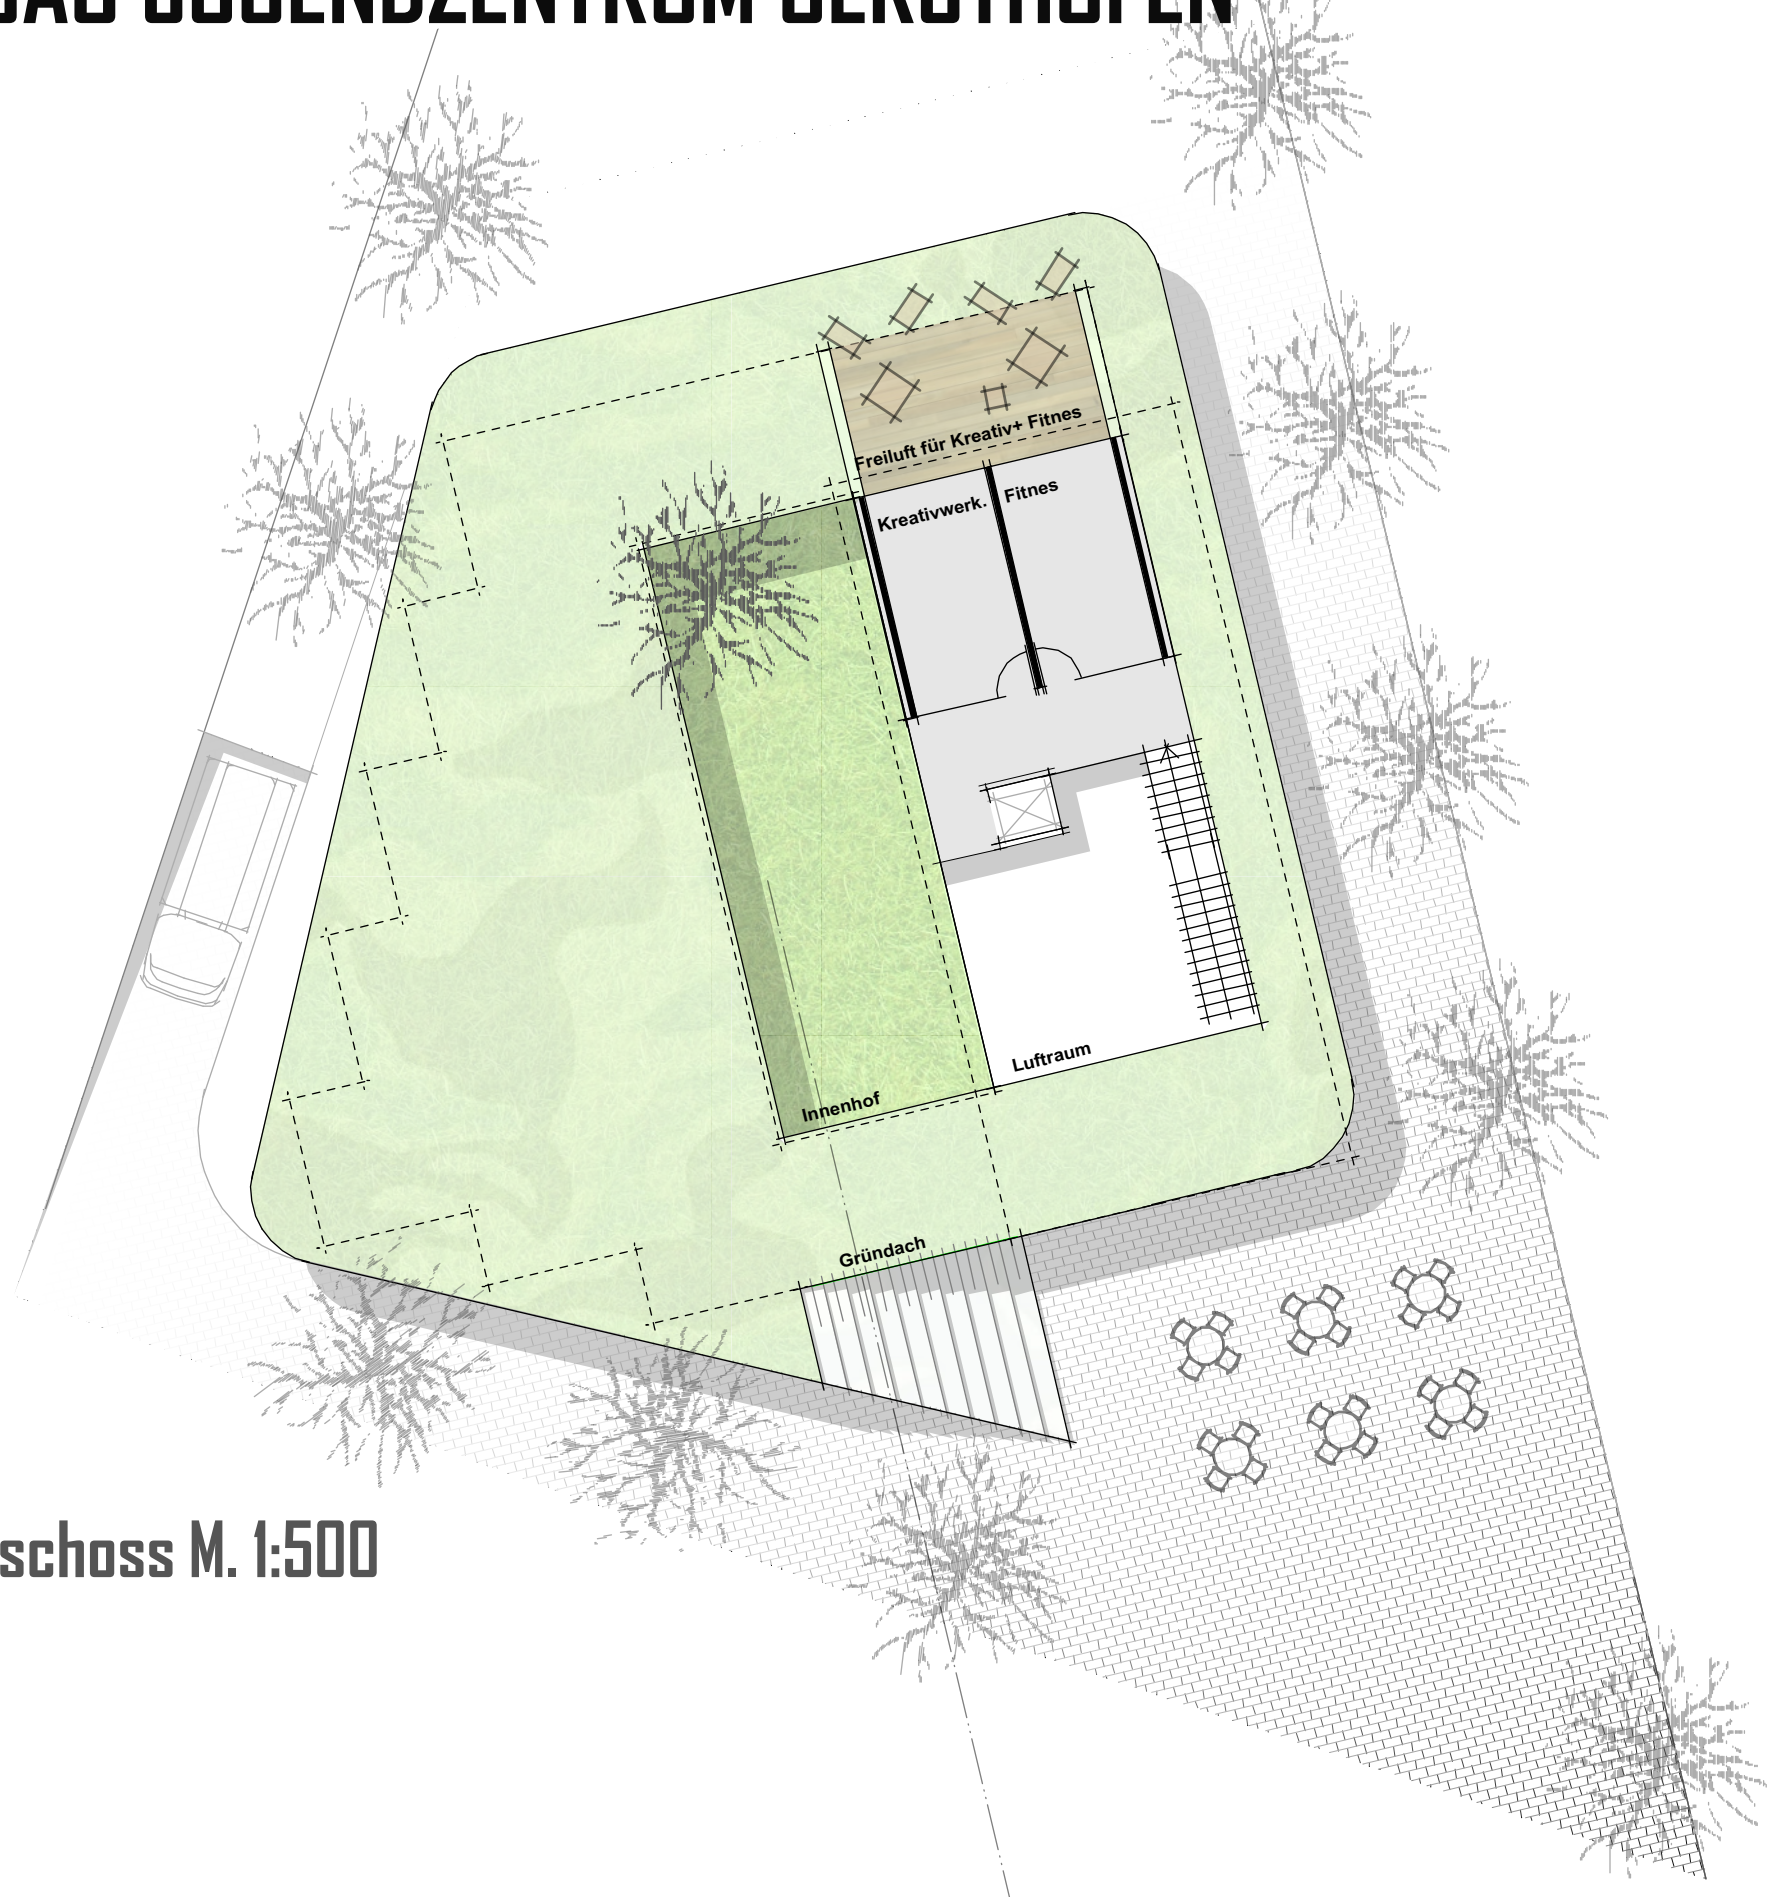

Erdgeschoss M. 1:500

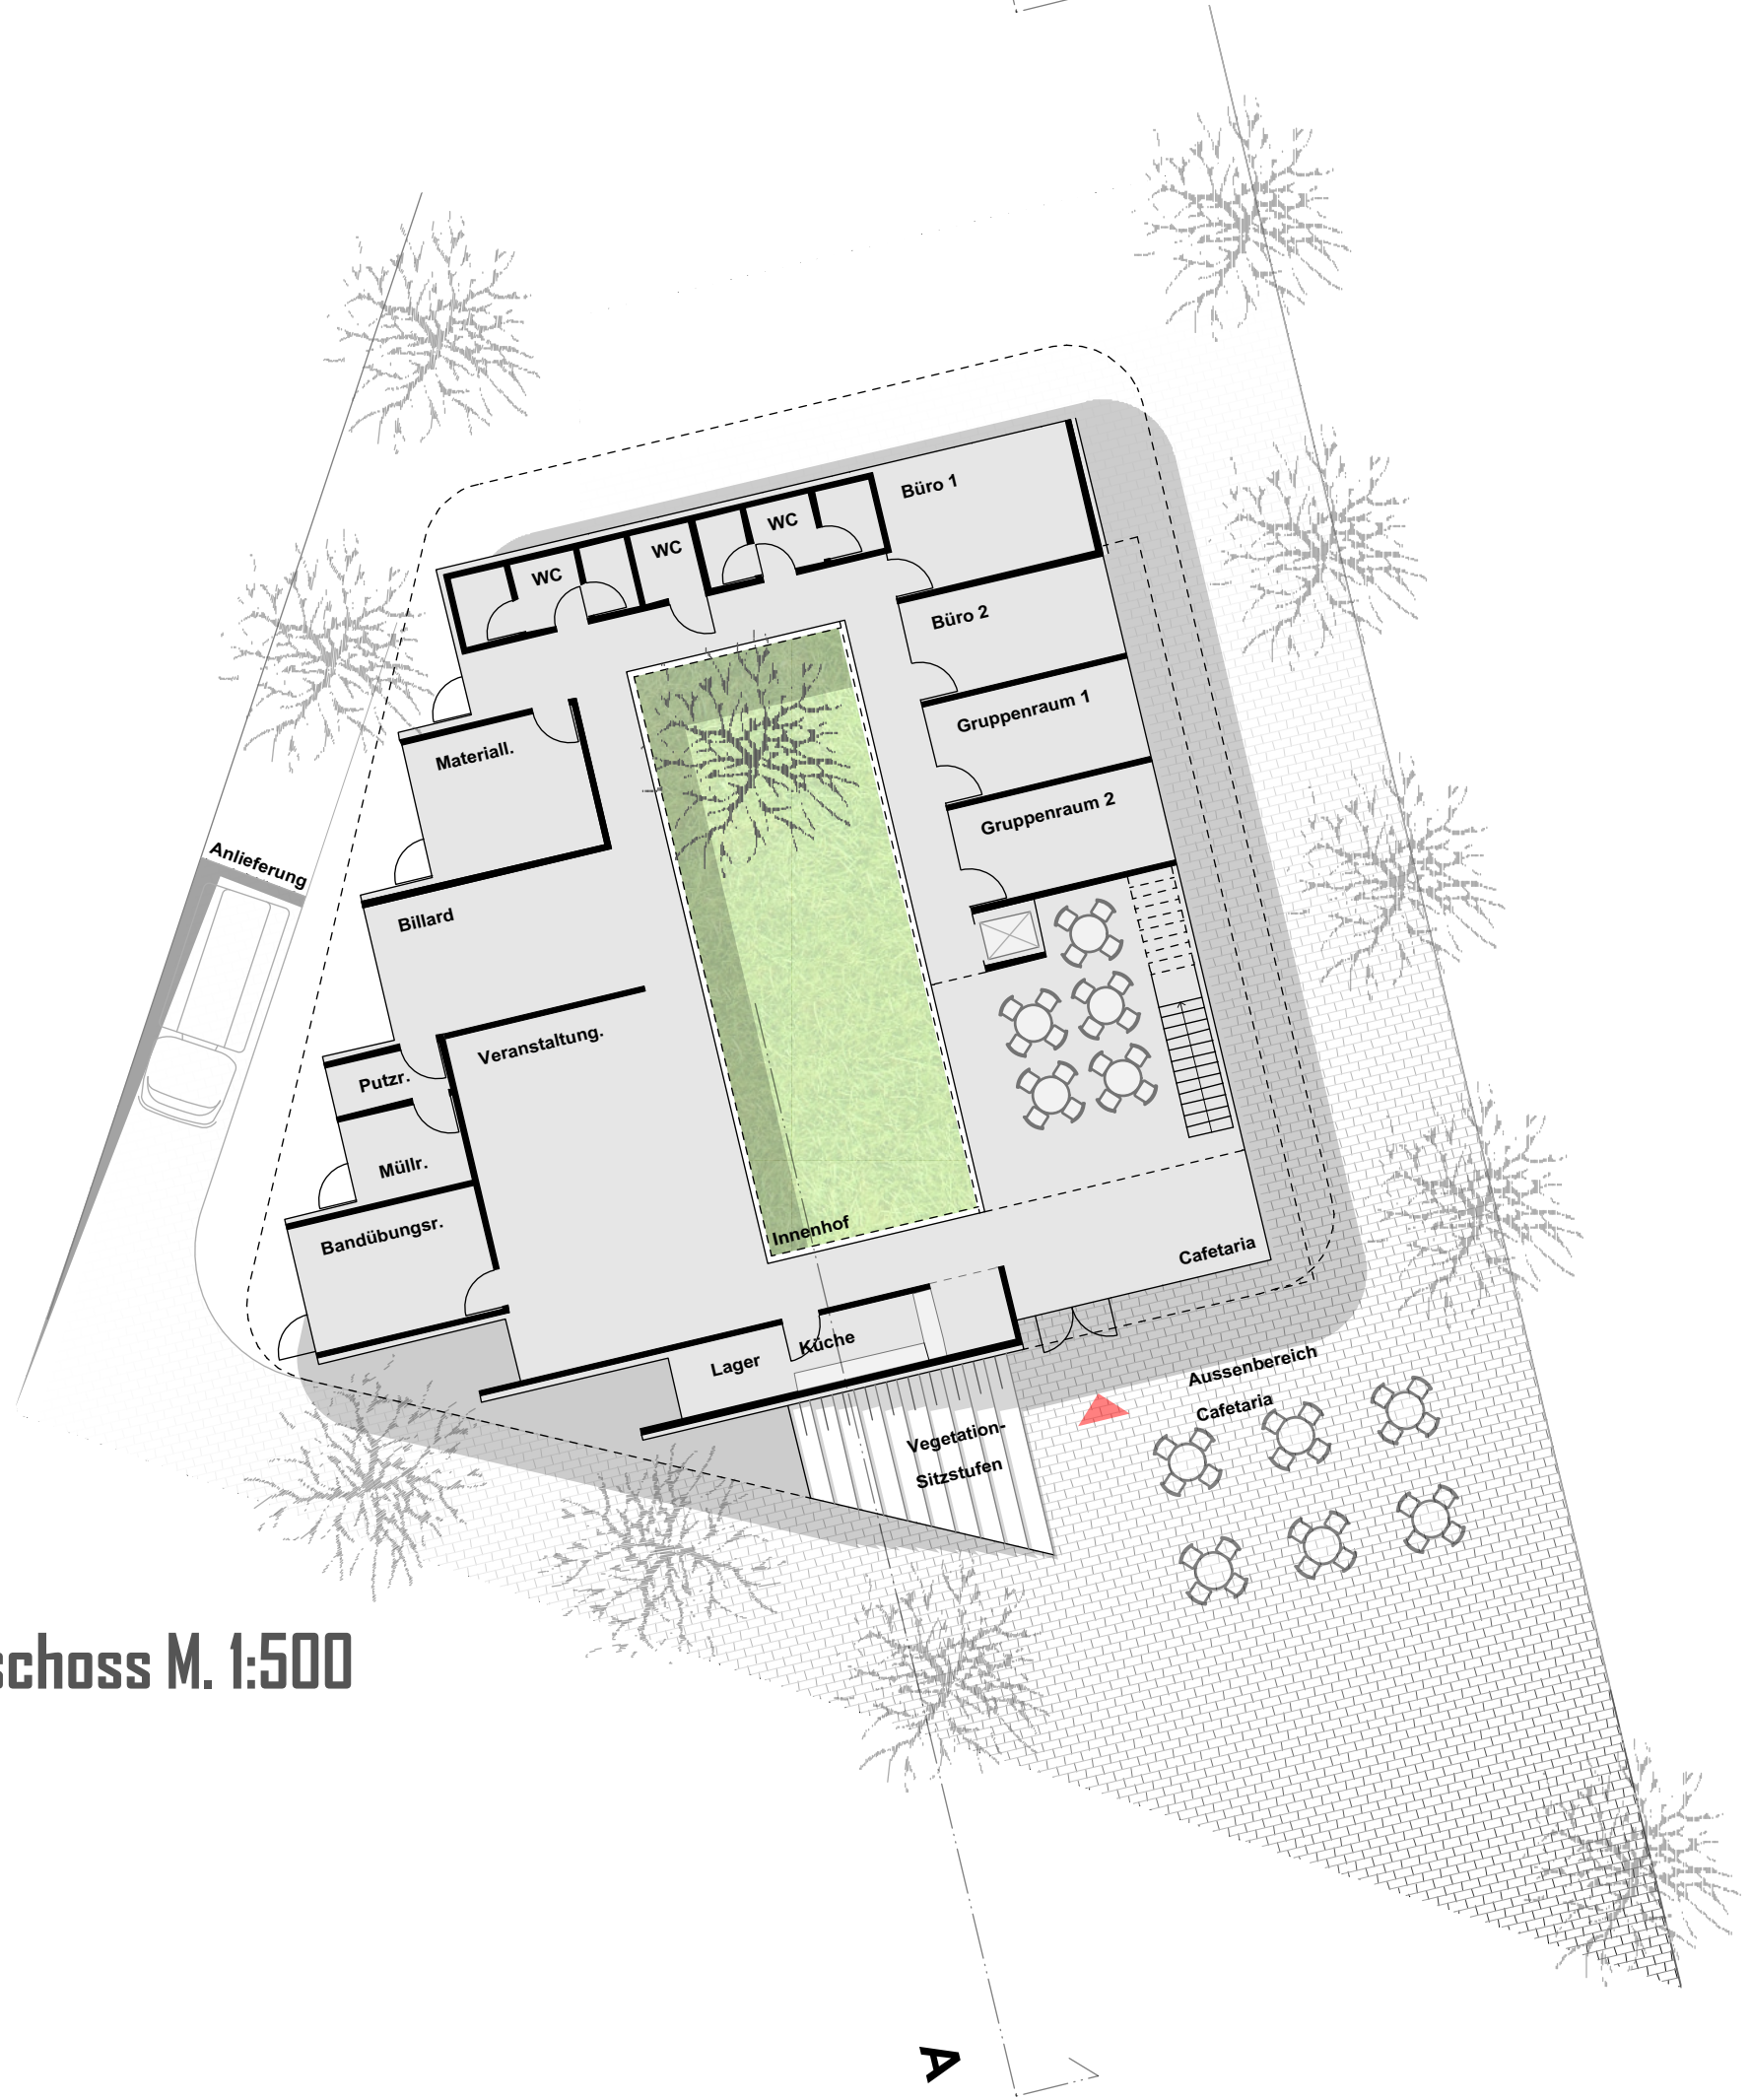

Lageplan M. 1:500



Schnitt A-A M. 1:200



Südfassade M. 1:200



Nordfassade M. 1:200



Westfassade M. 1:200



Ostfassade M. 1:200